



3 FLOOR PLAN
SCALE: 1/4"=1'-0"

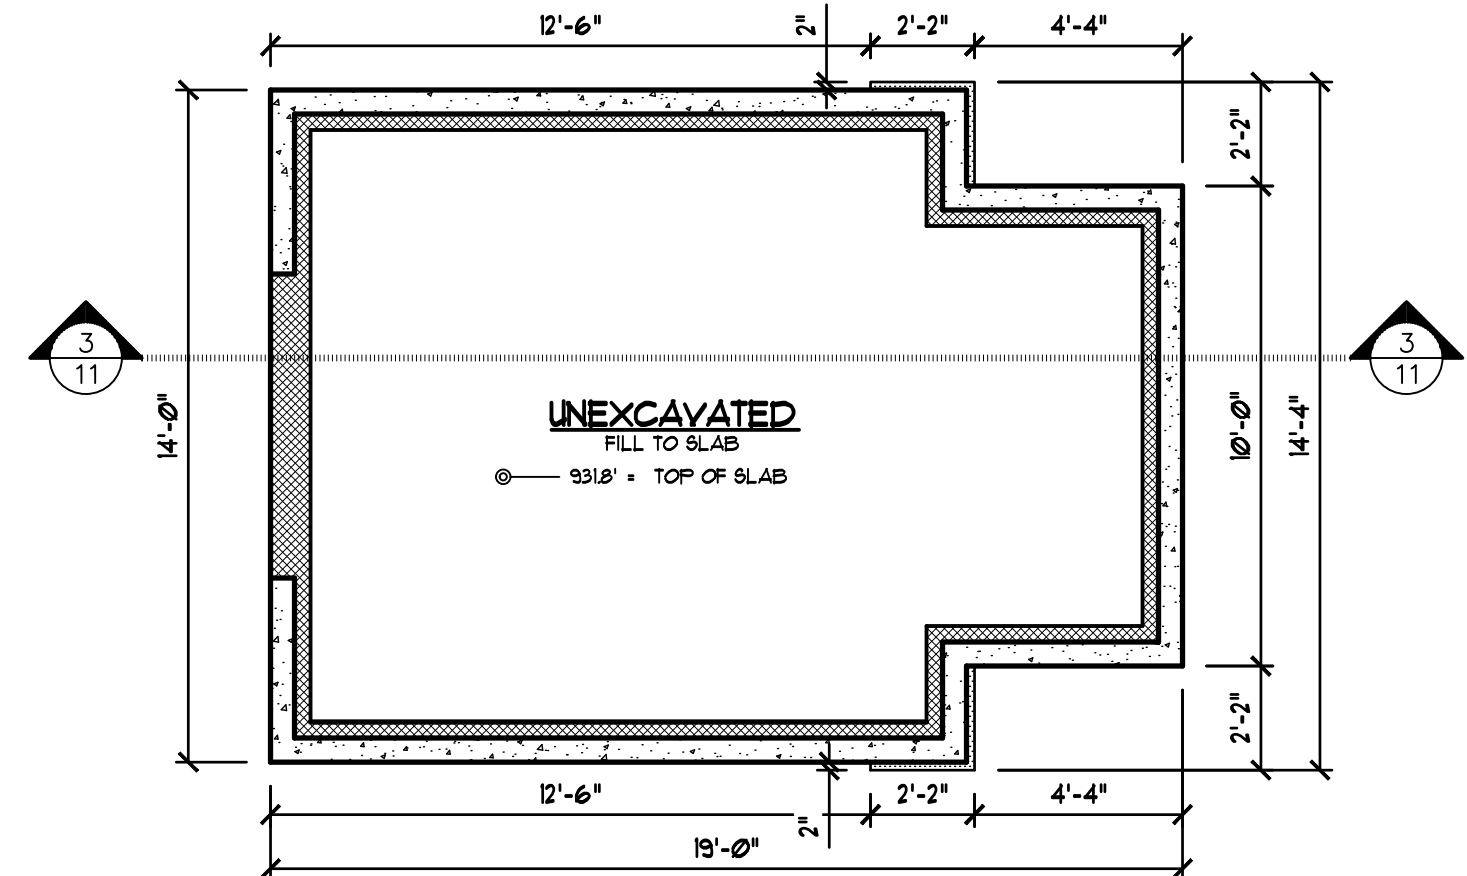


2 FOUNDATION PLAN
SCALE: 1/4"=1'-0"

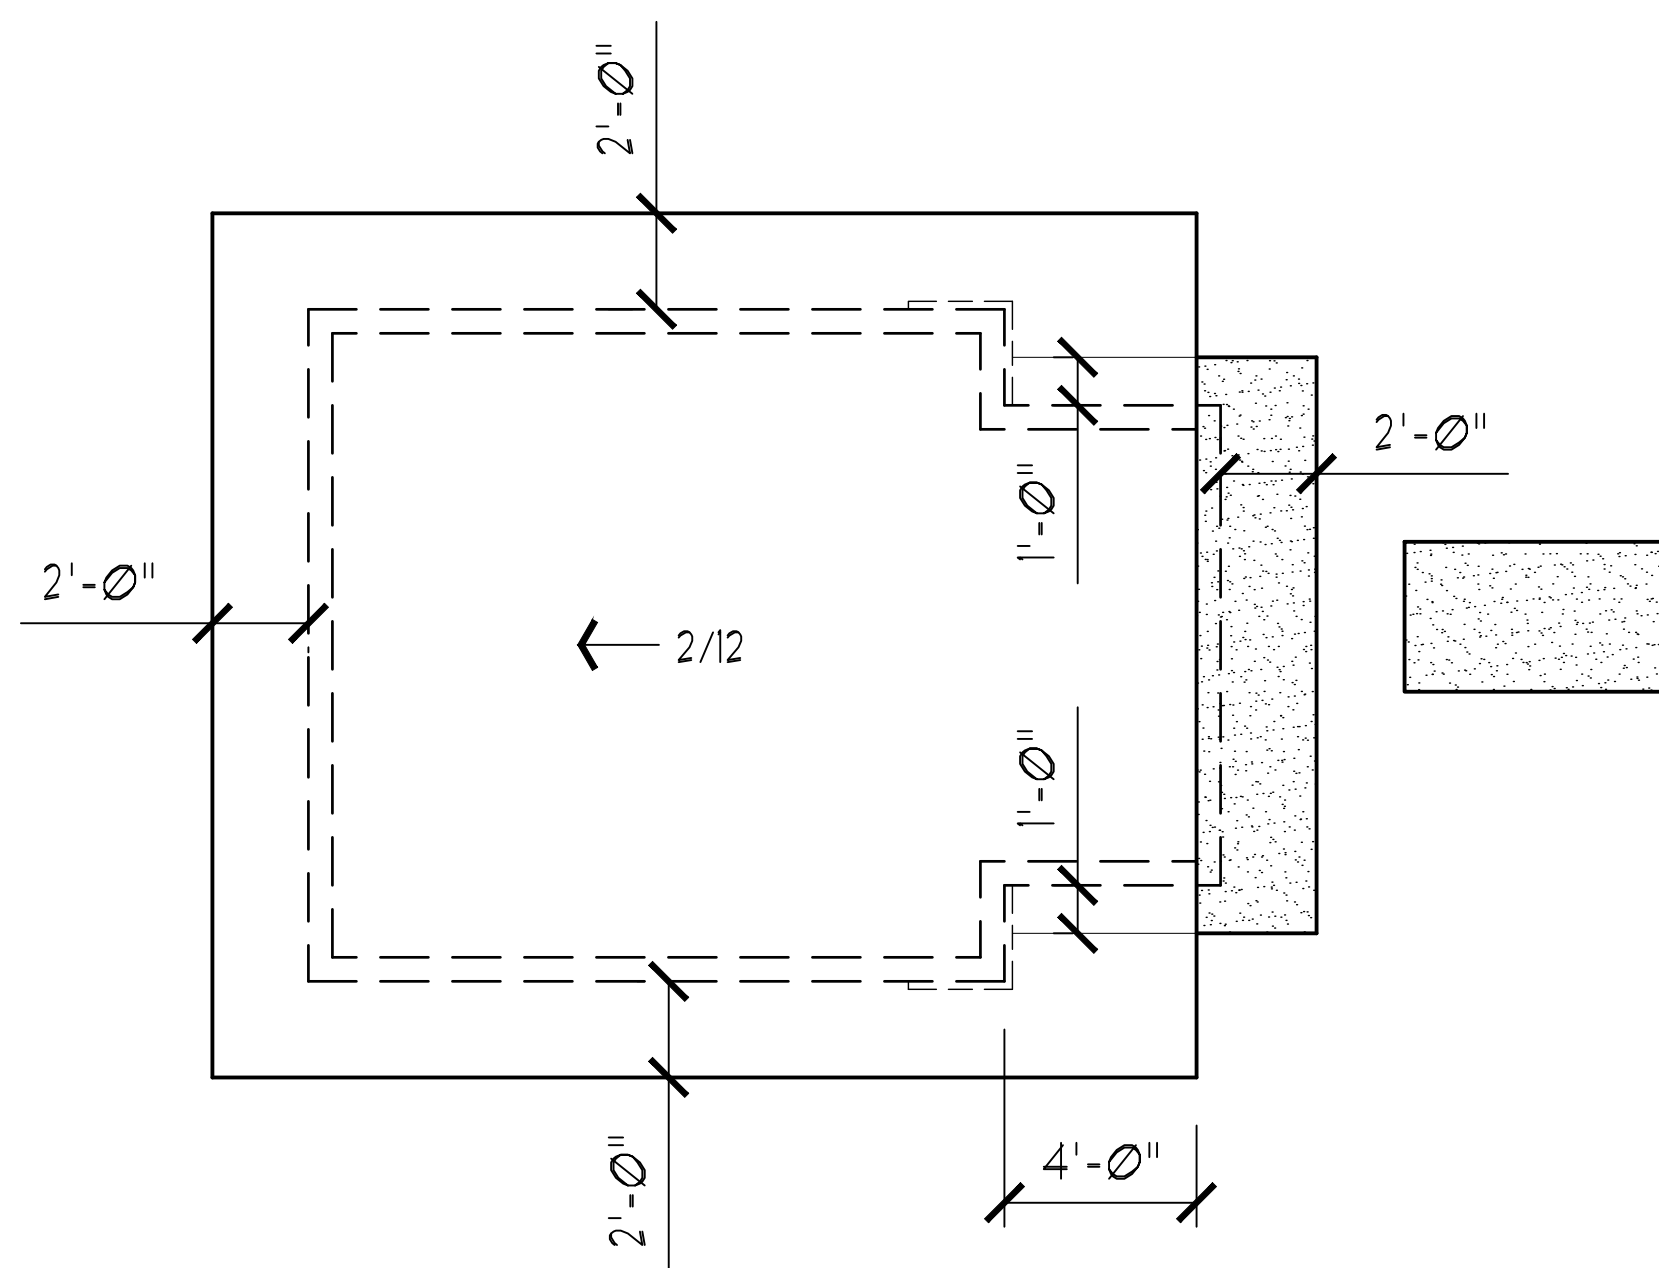


= FLAT ROOF W/ 1/4" MIN SLOPE. TRUSSES TO BE FLAT W/ BUILT-UP SLOPING & MEMBRANE ROOFING PROVIDED & DETERMINED BY CONTRACTOR TYP.





5 ROOF PLAN
SCALE: 1/4"=1'-0"

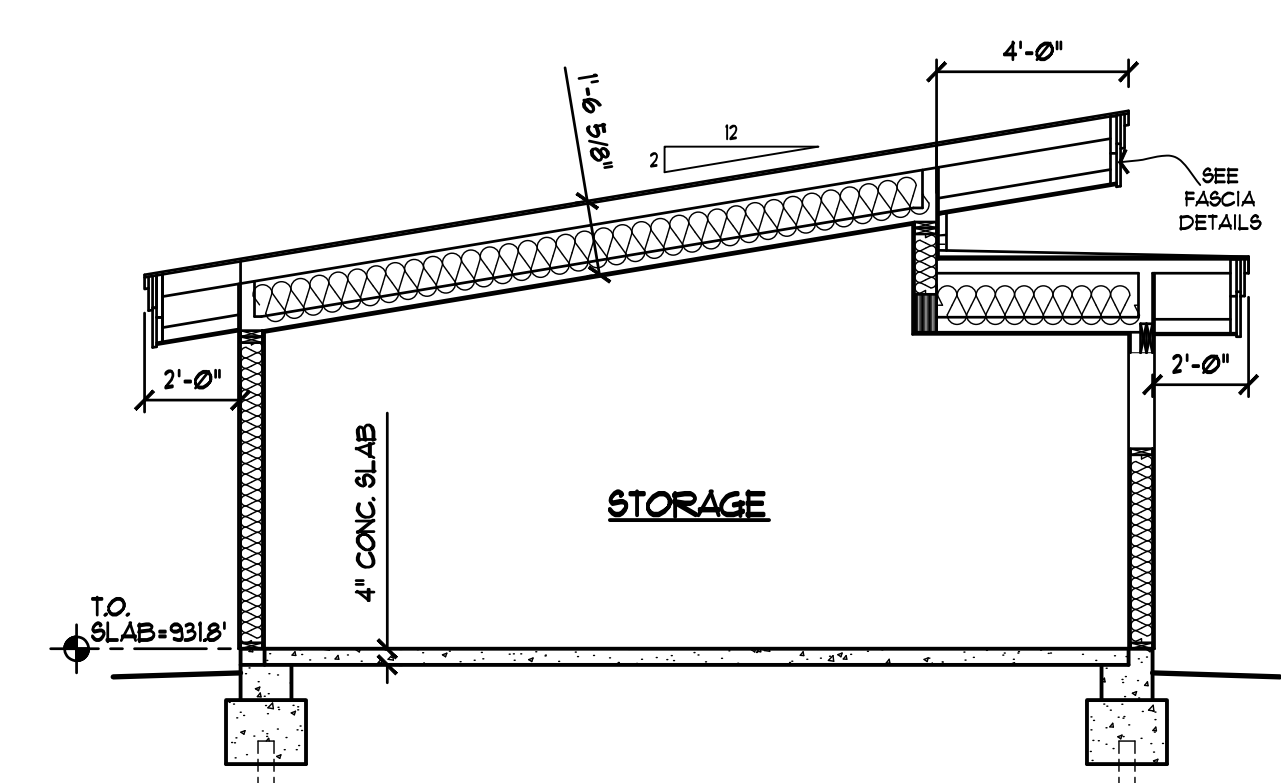

4 BUILDING SECTION
SCALE: 1/4"=1'-0"

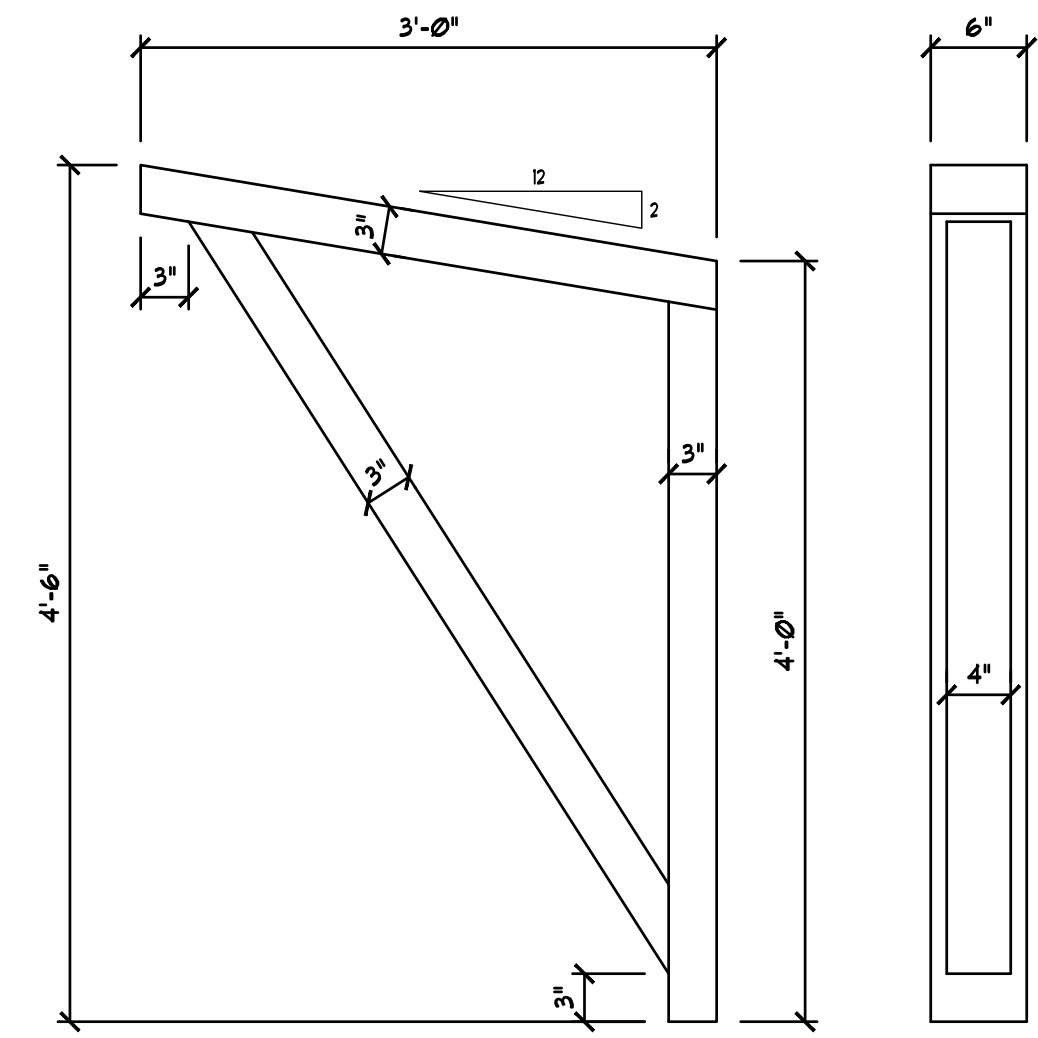

6 BRACKET DETAIL (2 TOTAL)
SCALE: 1"=1'-0"

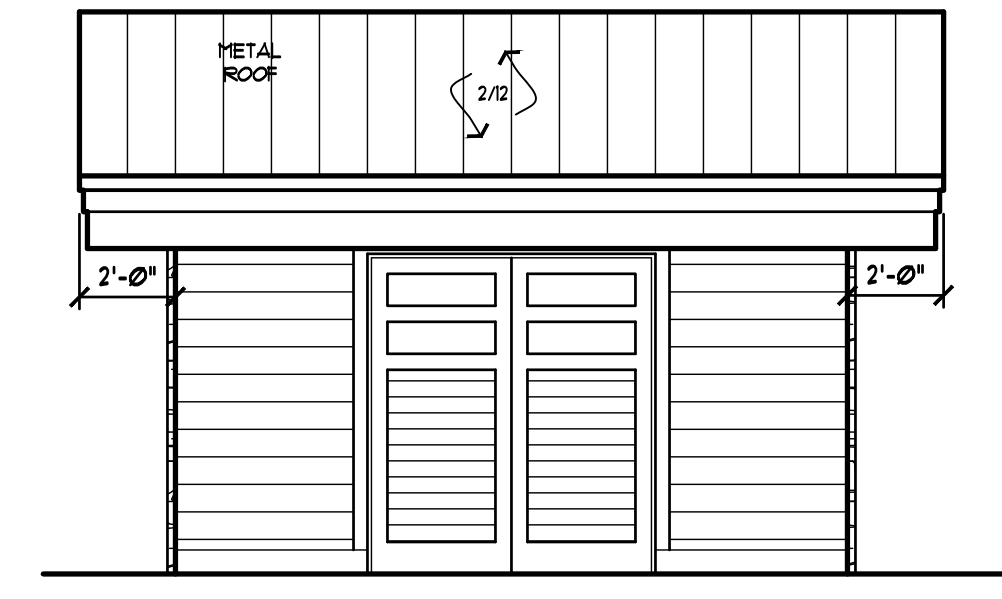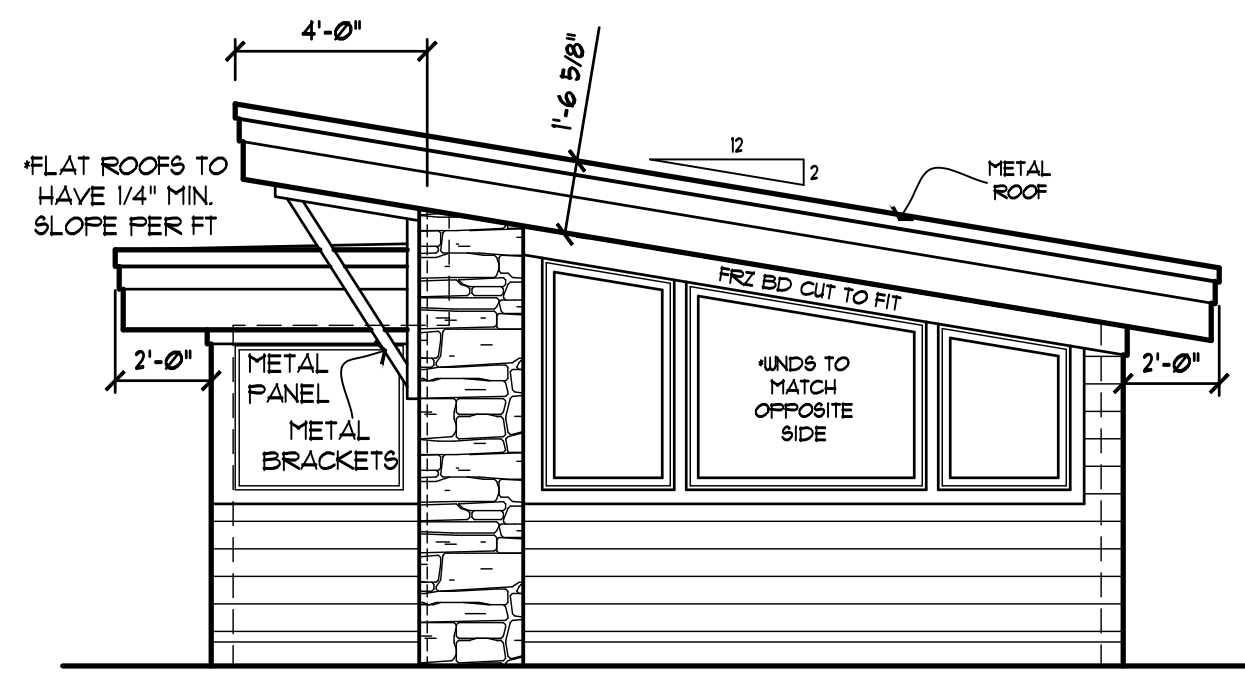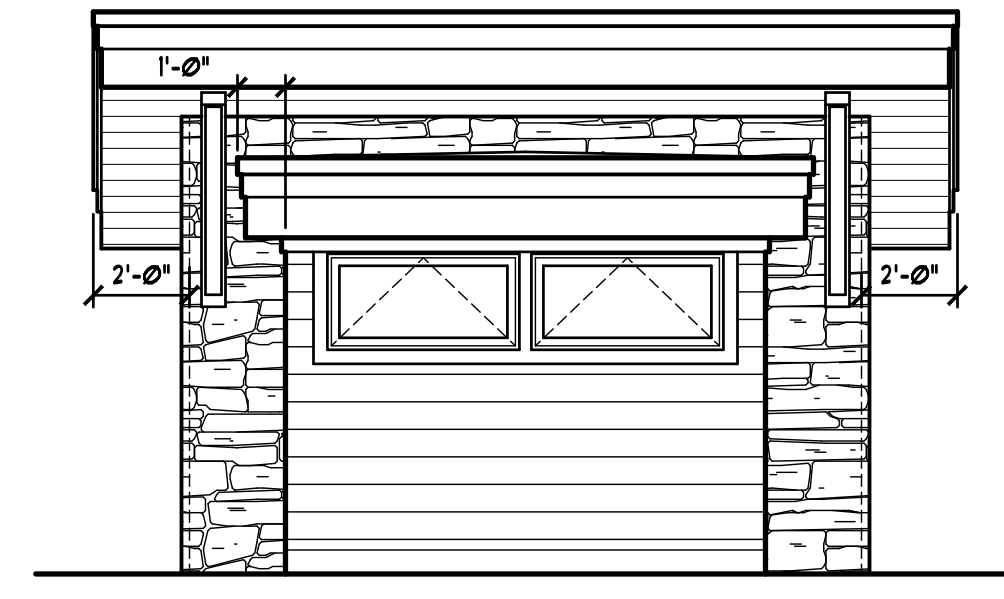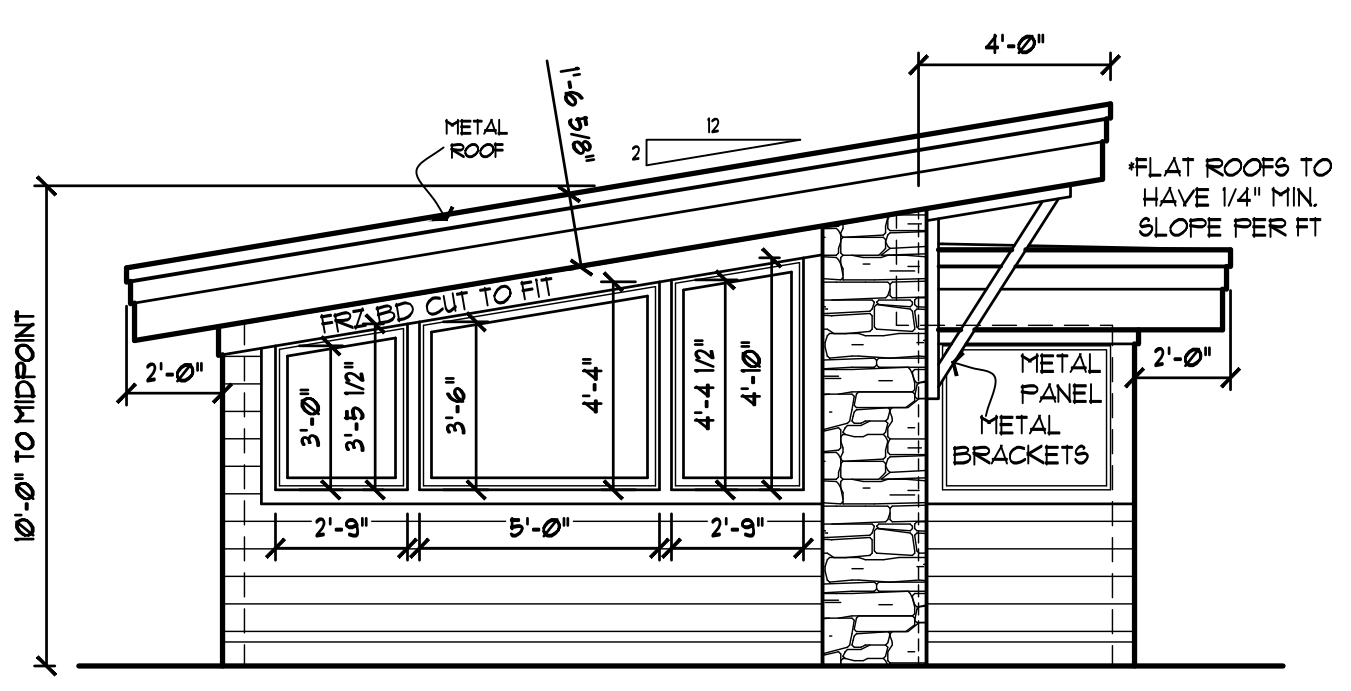

ELEVATIONS
SCALE: 1/4"=1'-0"