



# Wayzata West Gateway


EXISTING

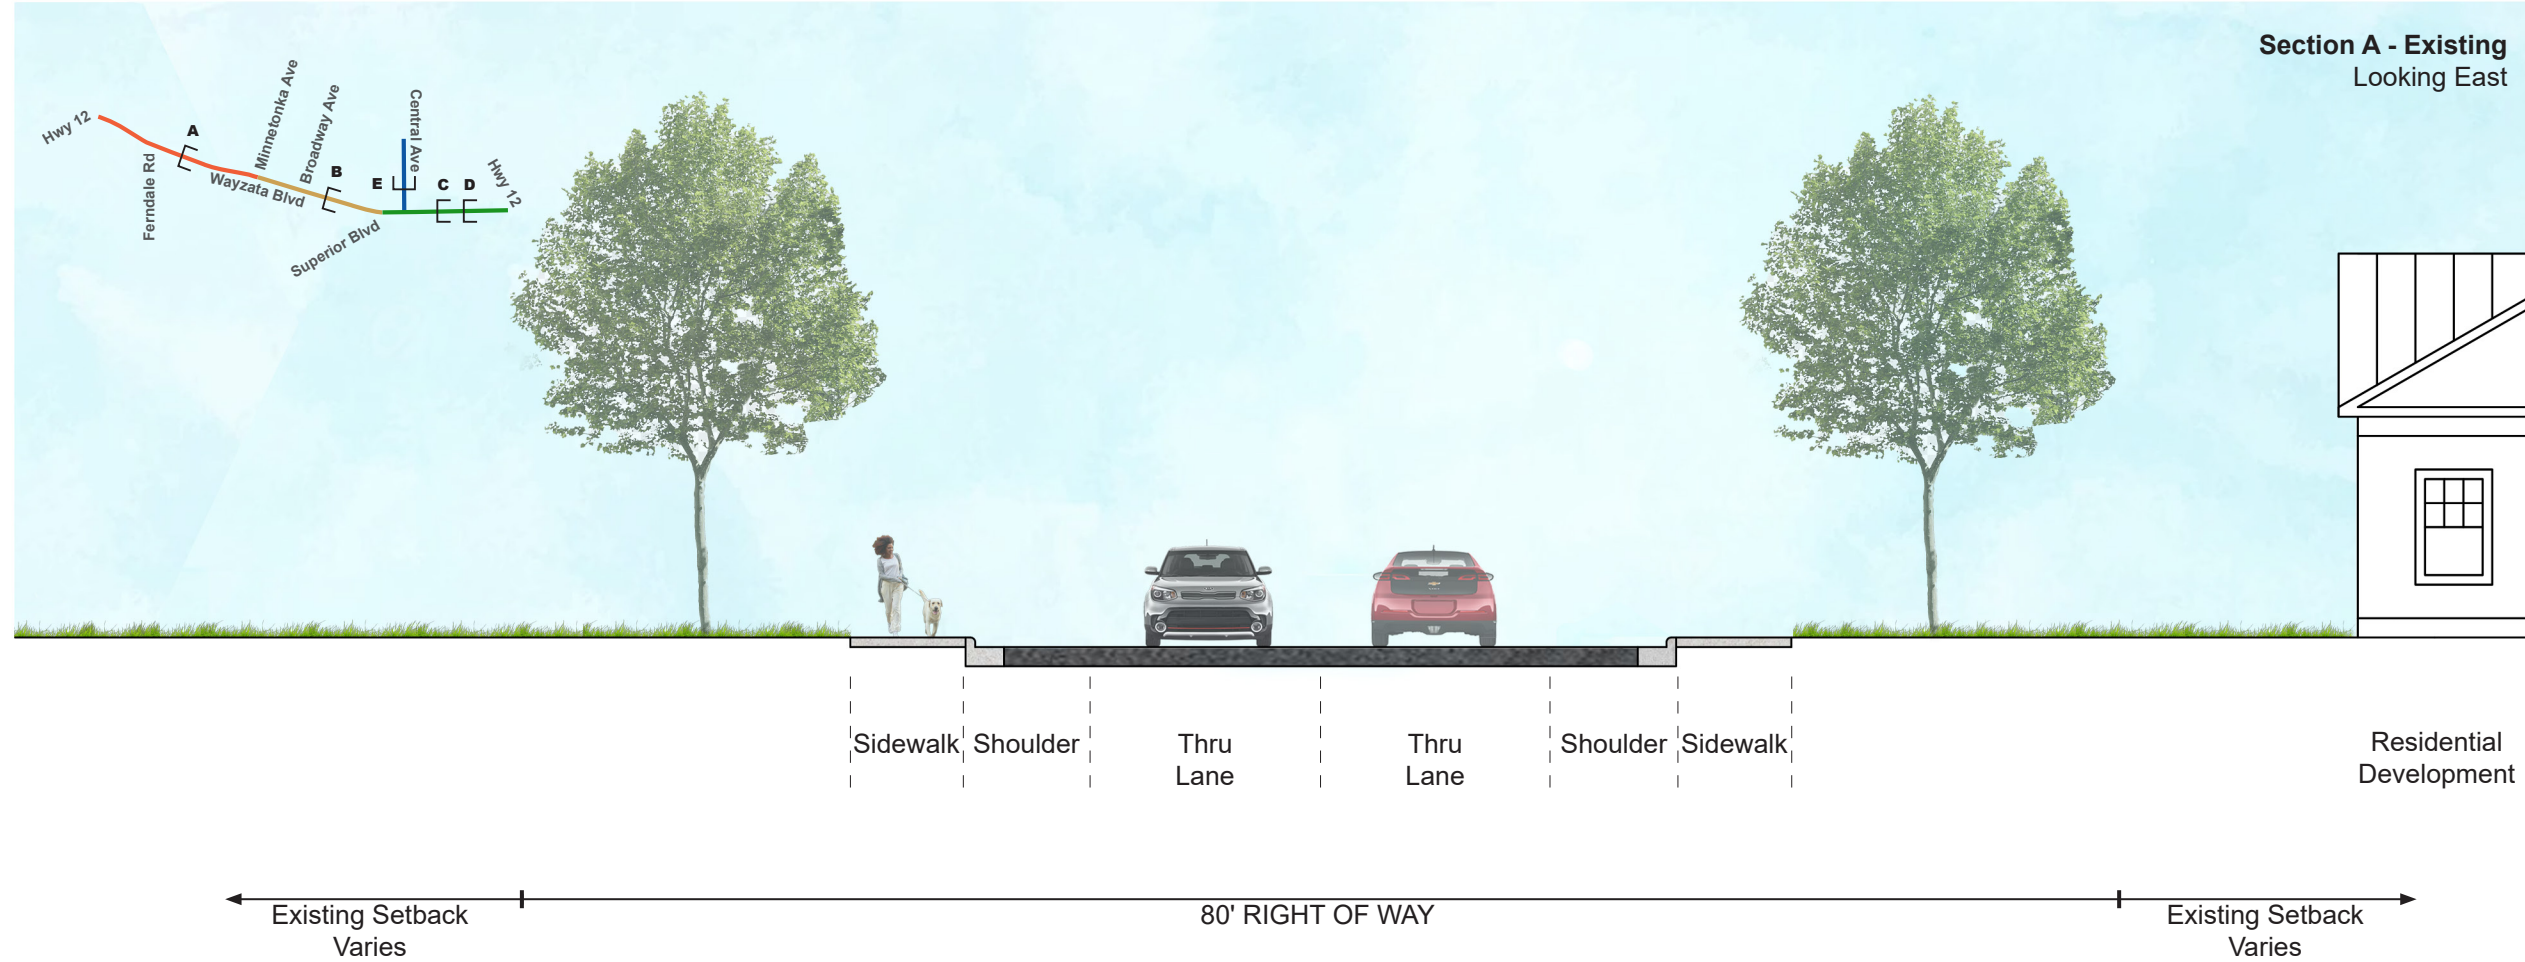

PROPOSED

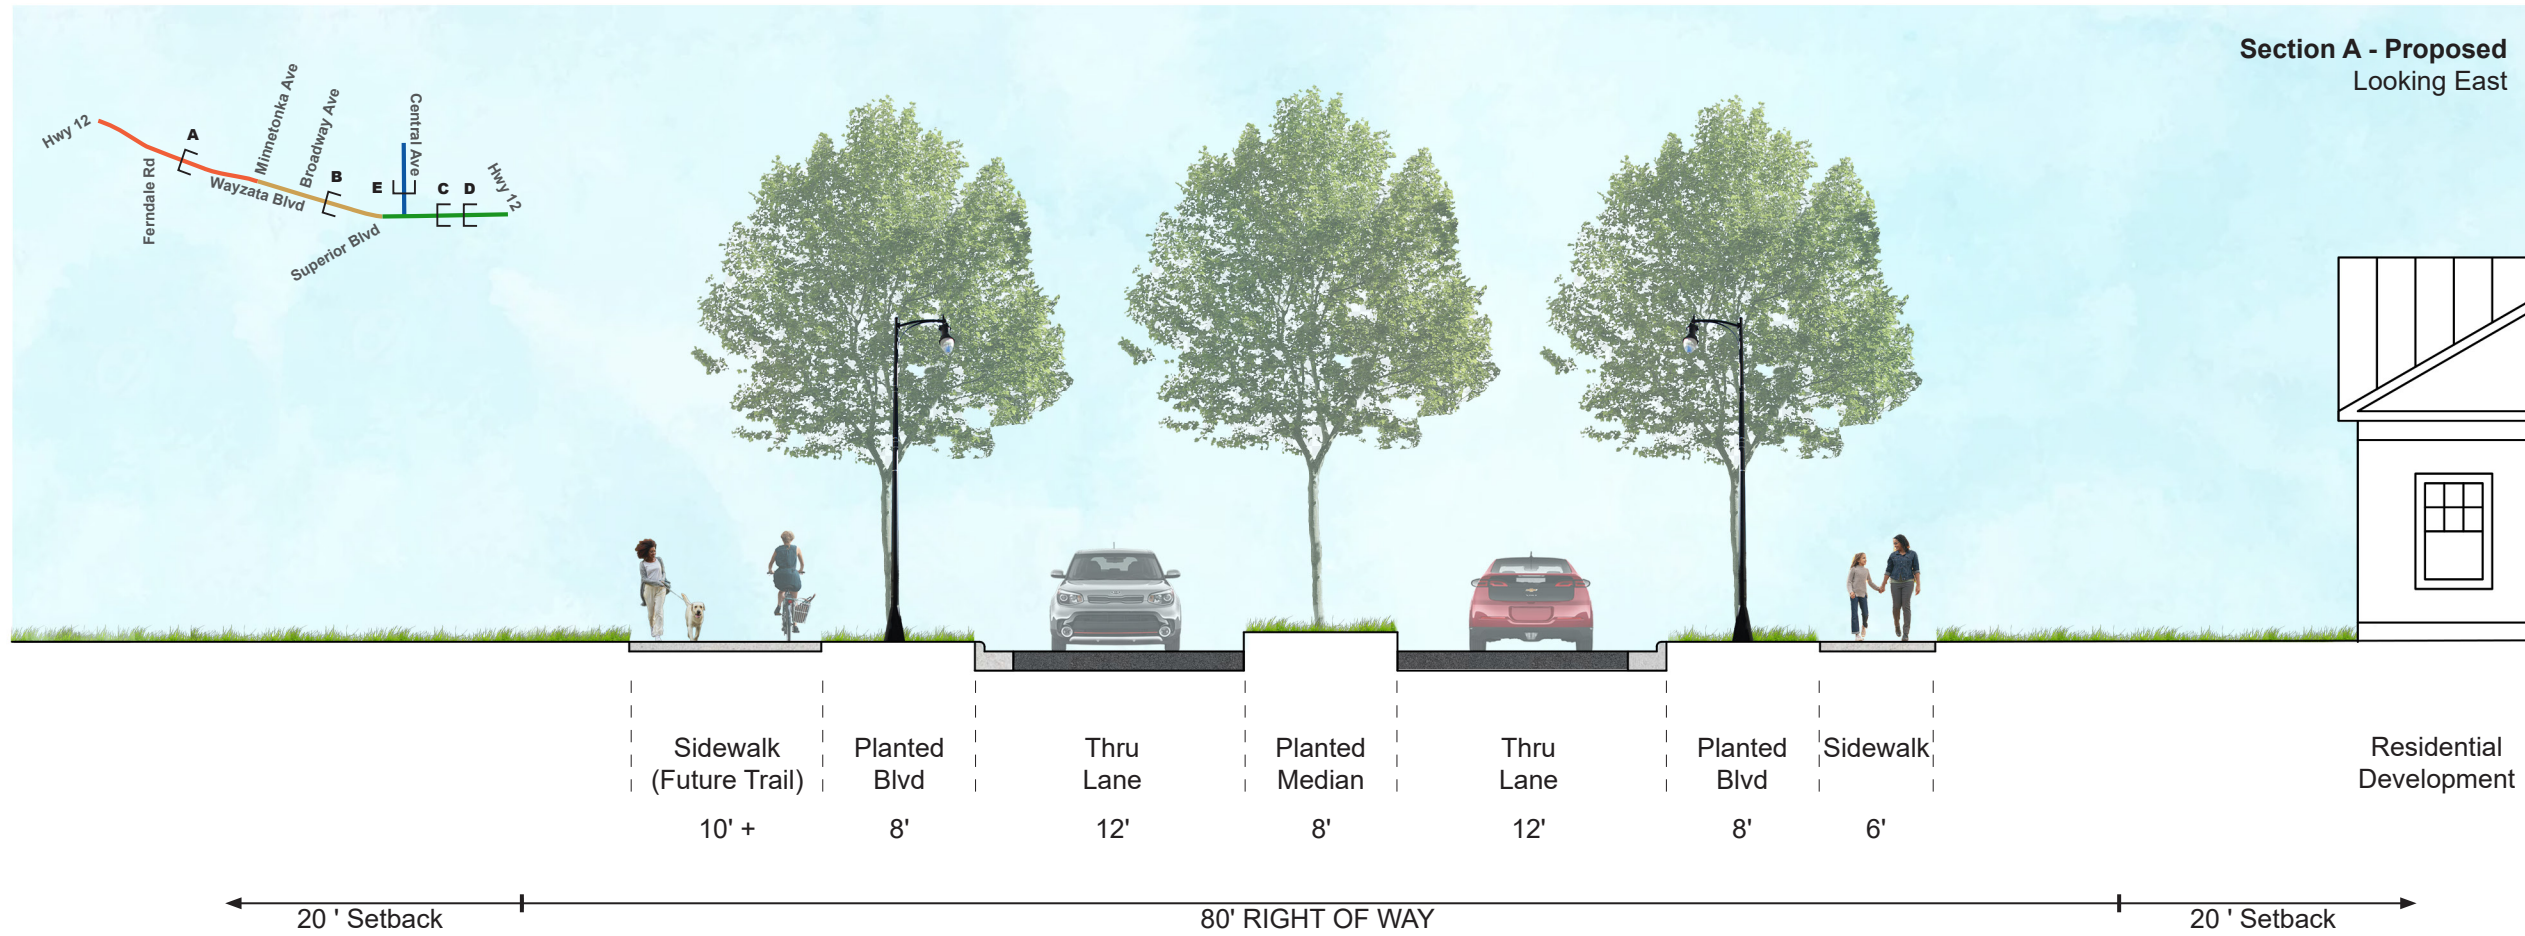


EXISTING/PROPOSED

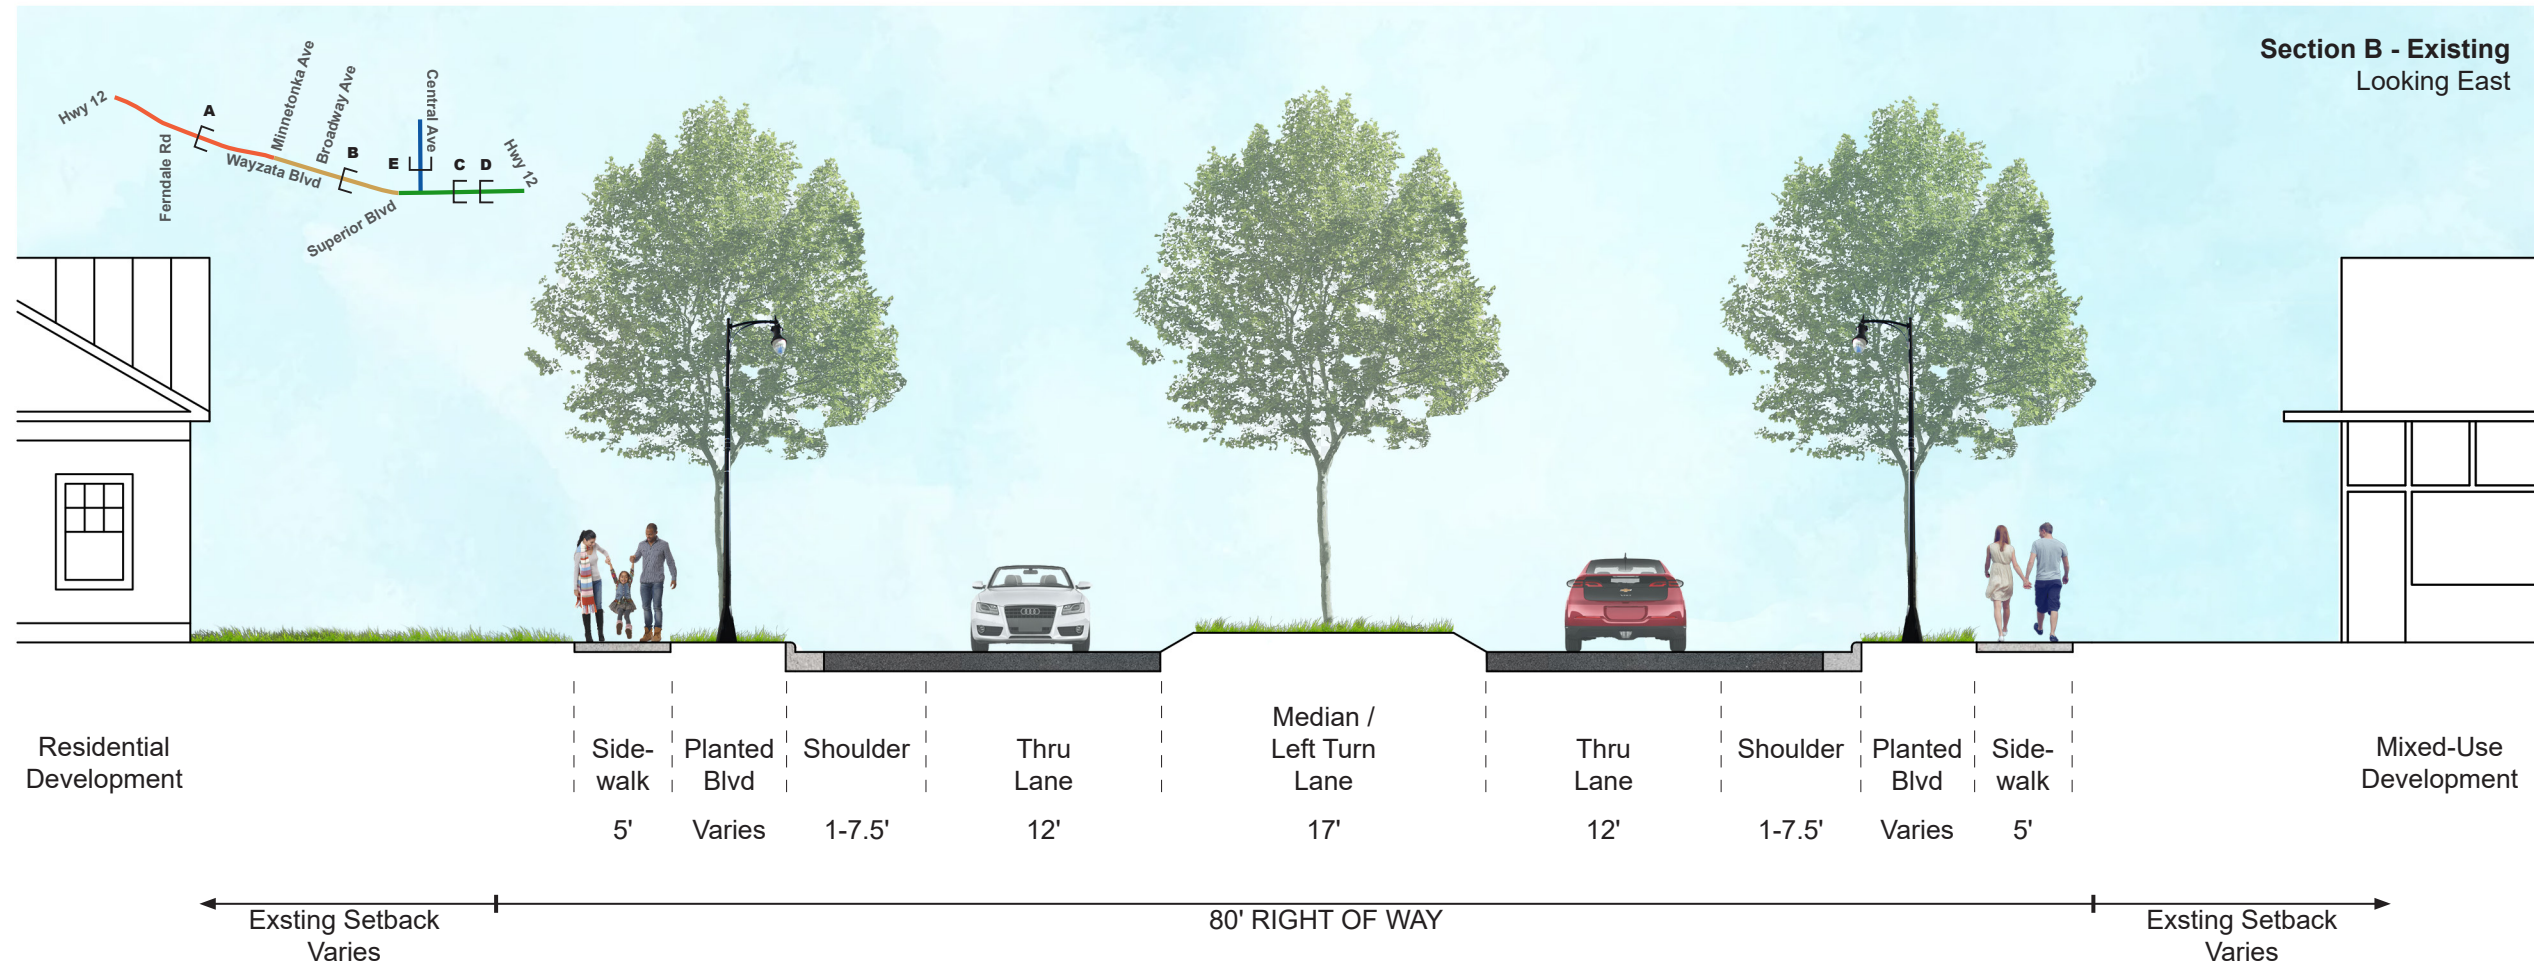


# Wayzata East Gateway

EXISTING

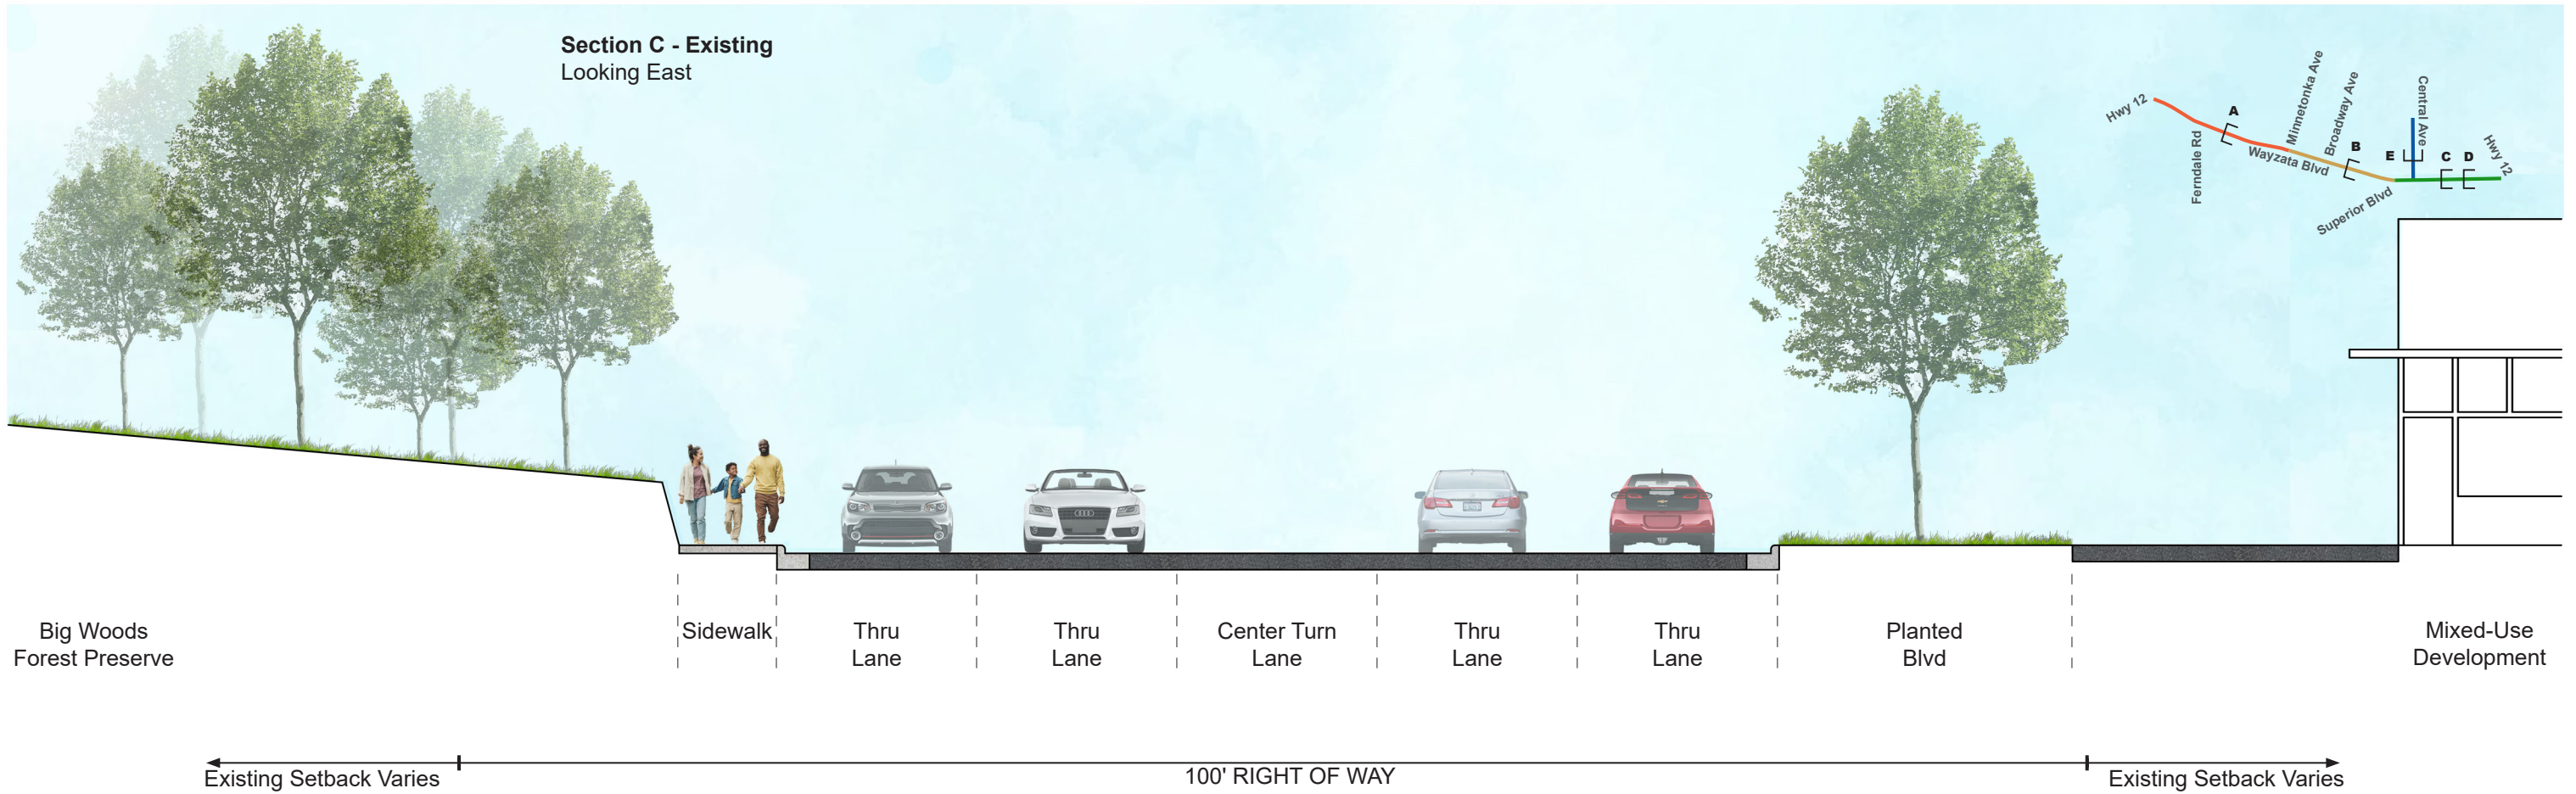


PROPOSED

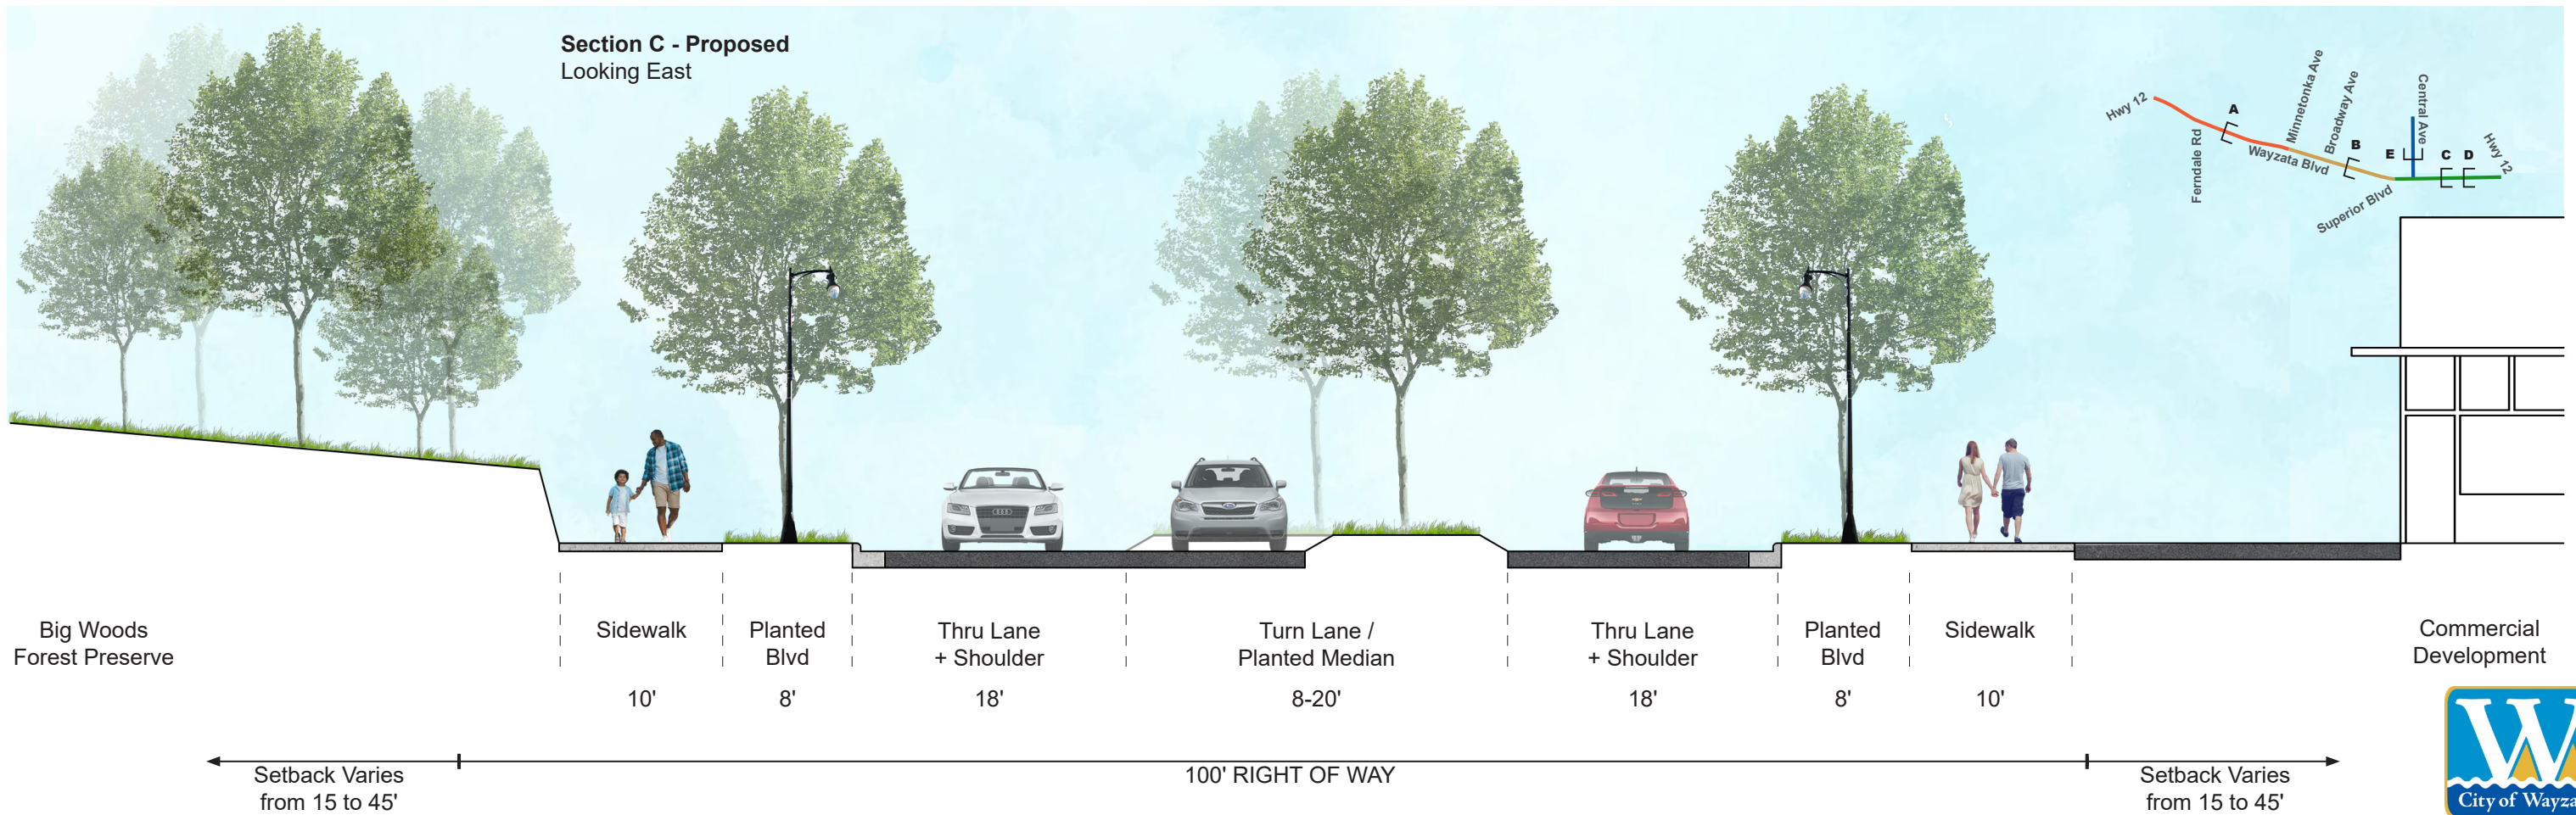

# Wayzata East Gateway



EXISTING

Section D - Existing  
Looking East

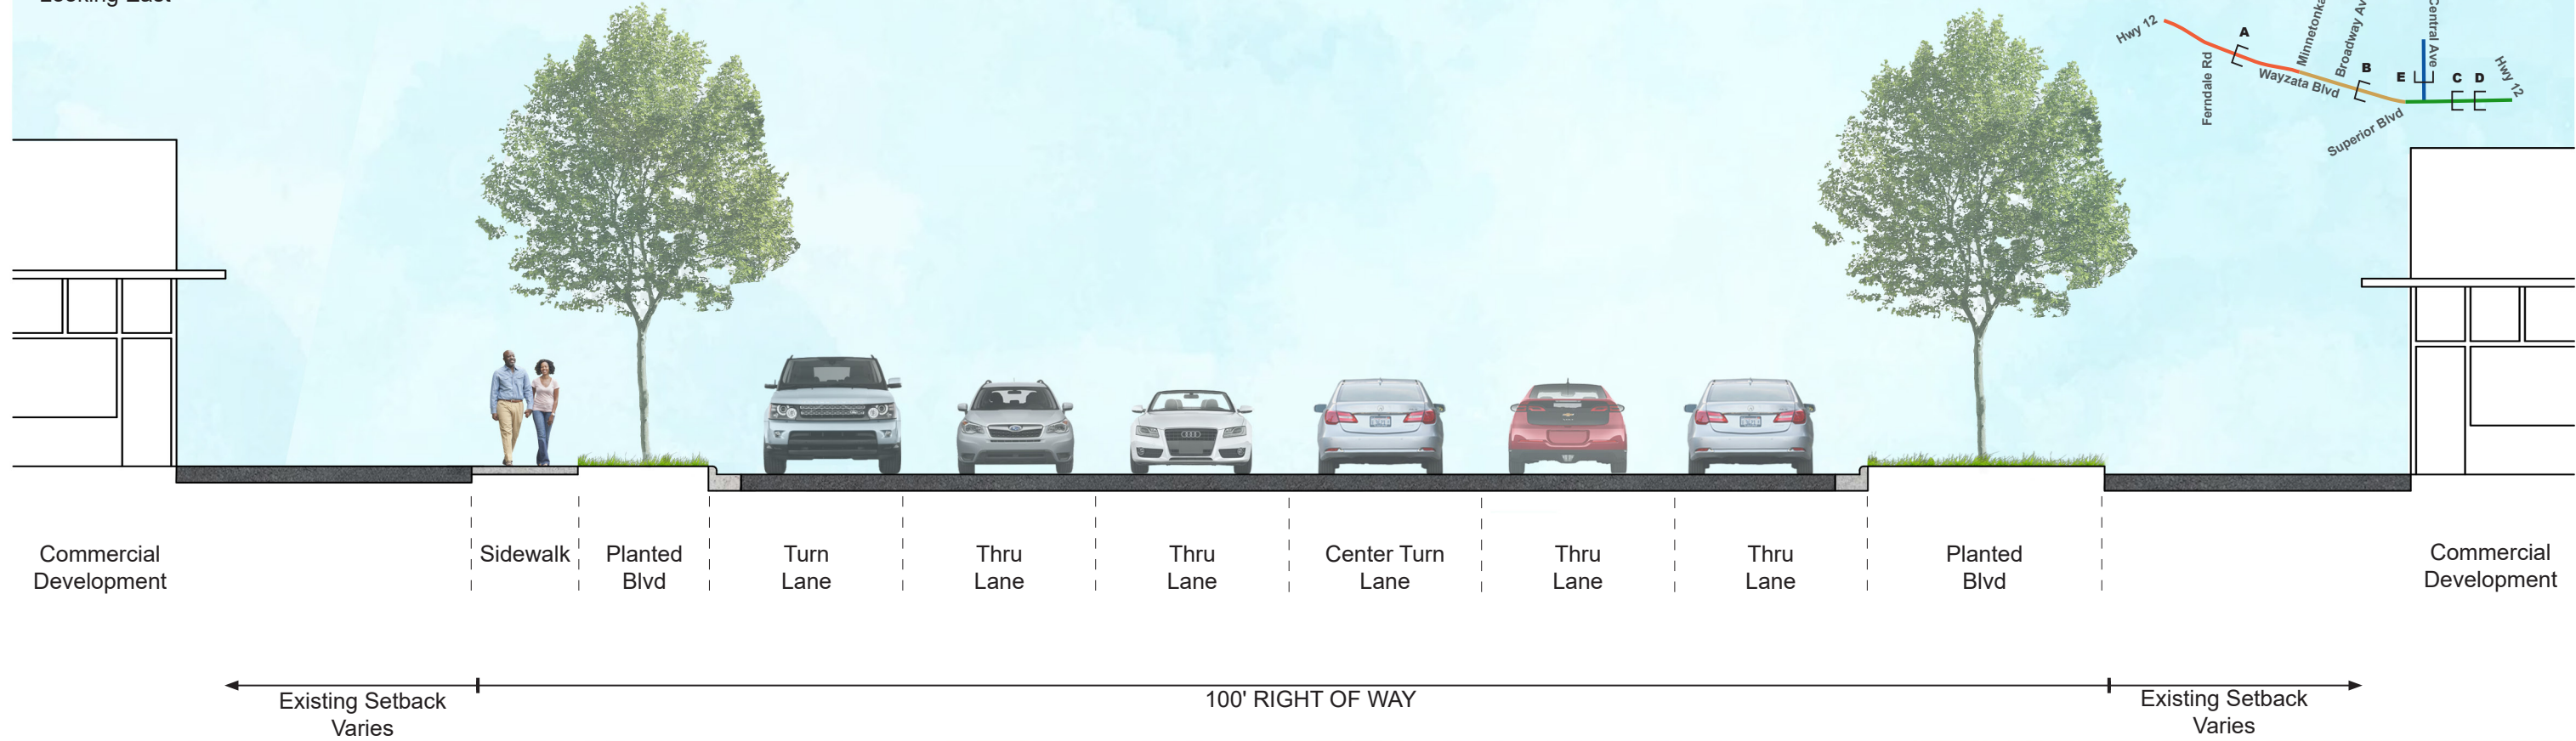

PROPOSED


Section D - Proposed  
Looking East

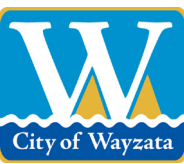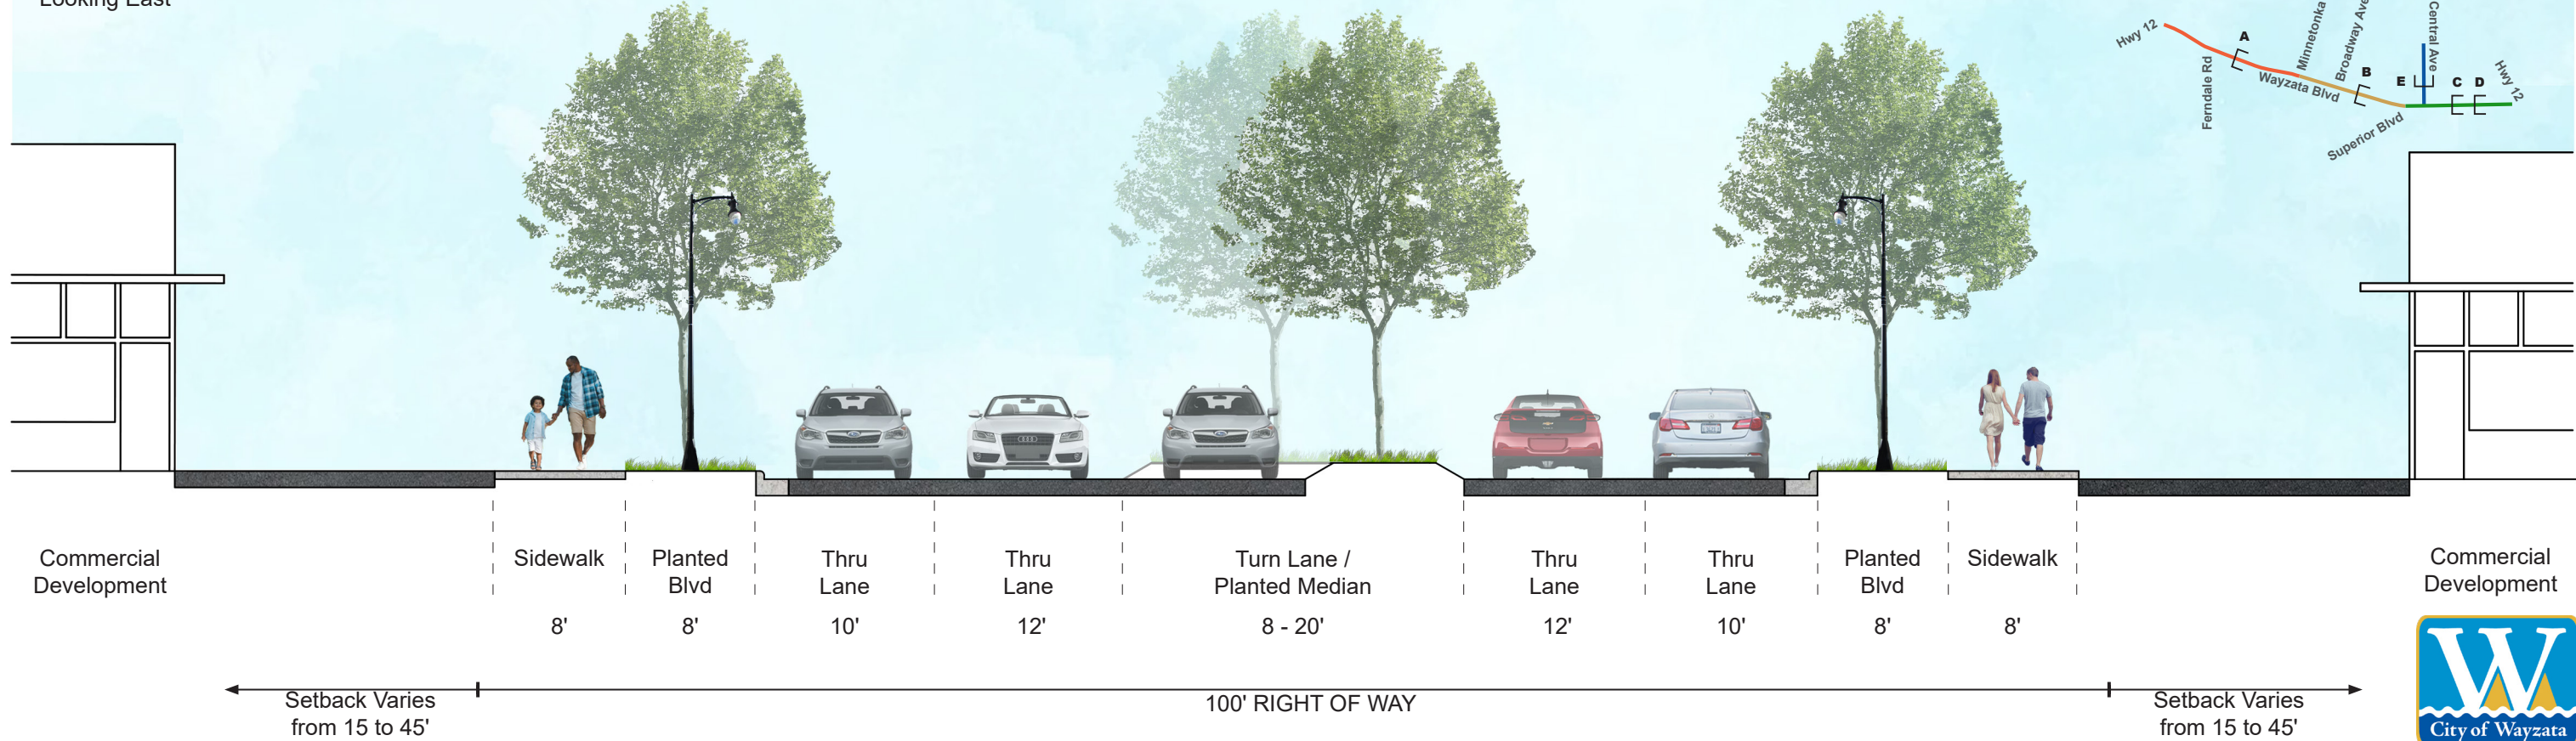

# Wayzata North Gateway

EXISTING

Section E - Existing  
Looking North

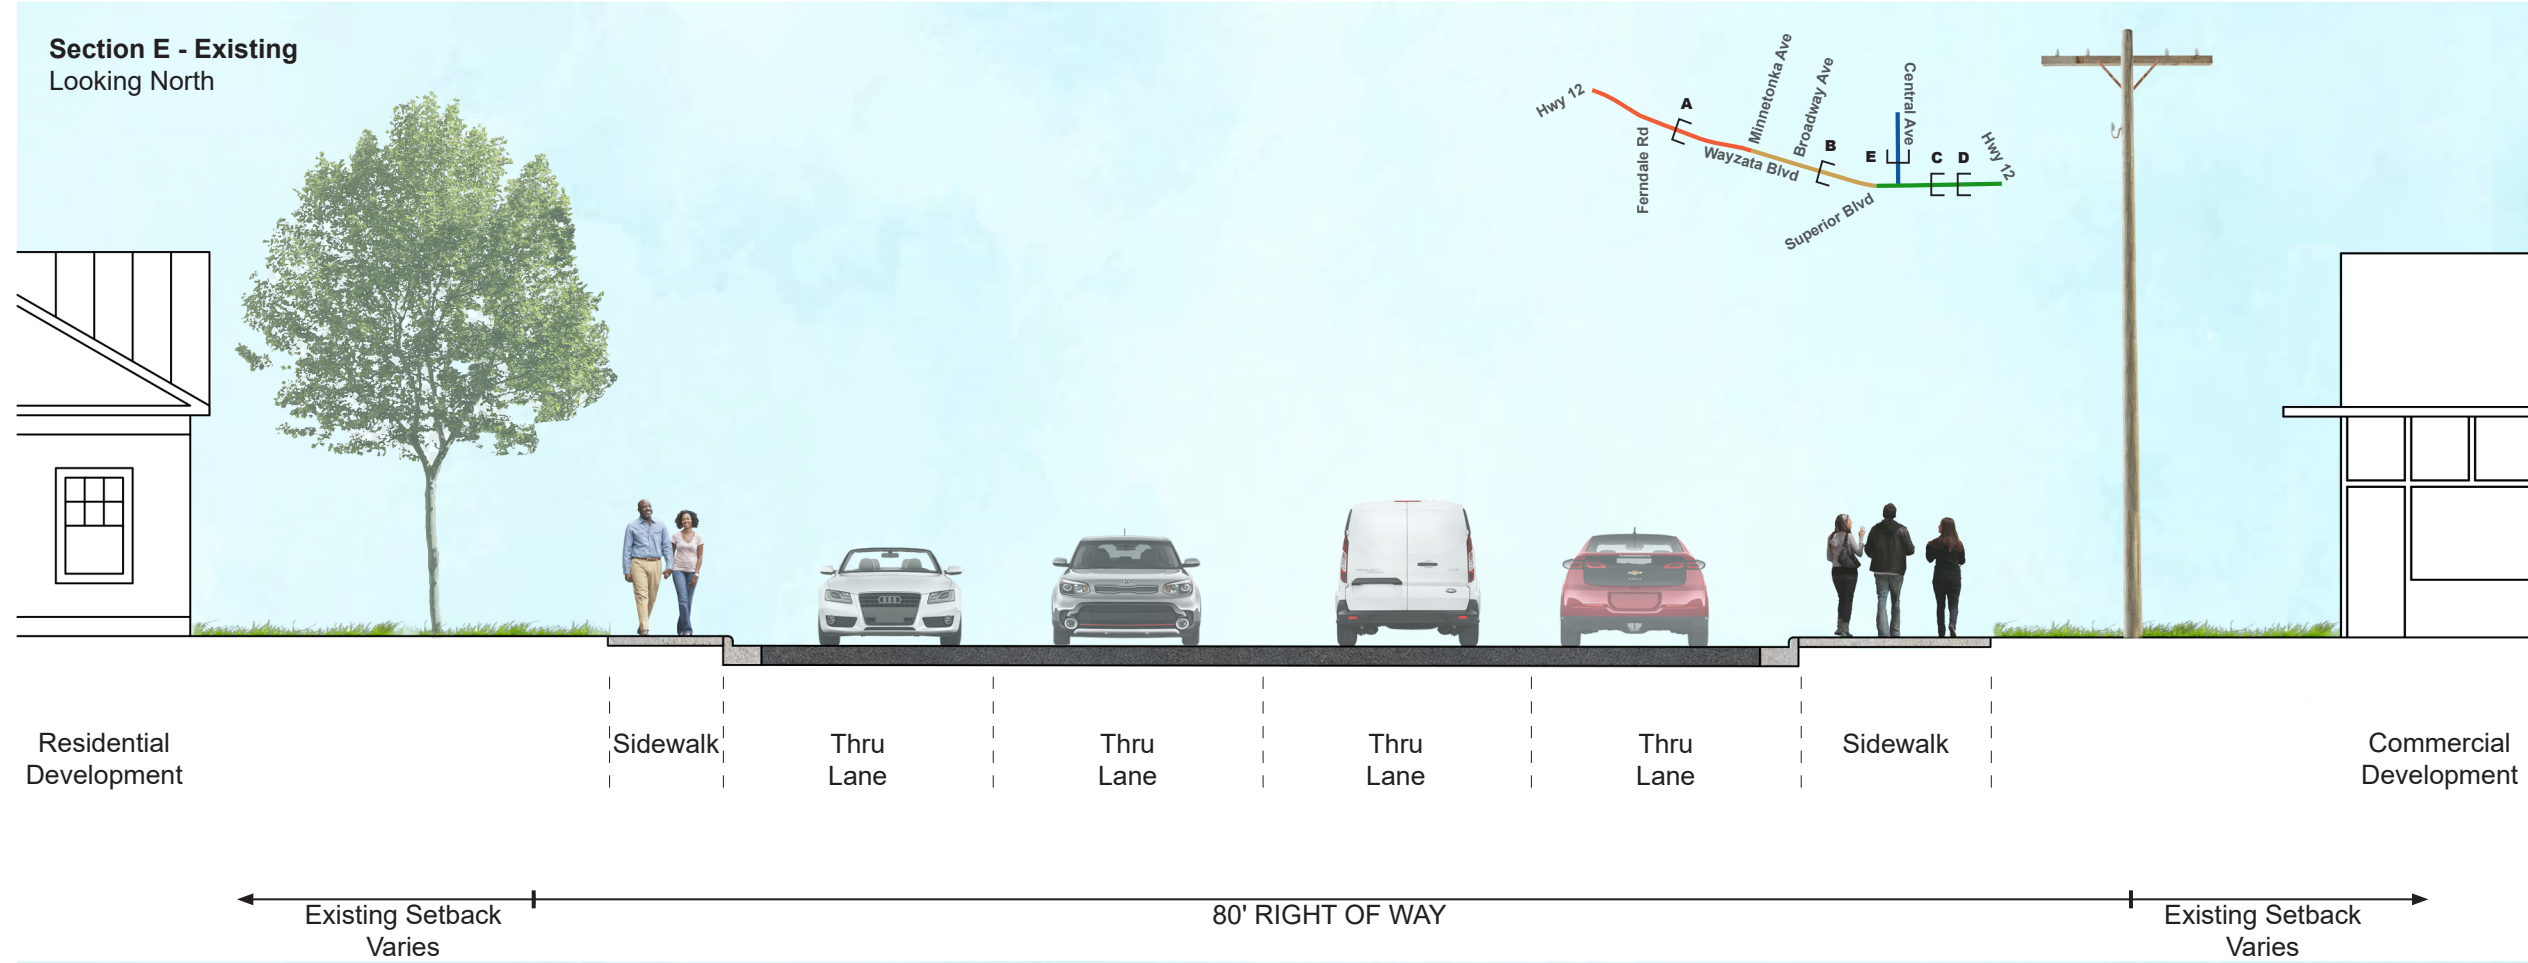

PROPOSED

Section E - Proposed  
Looking North

