
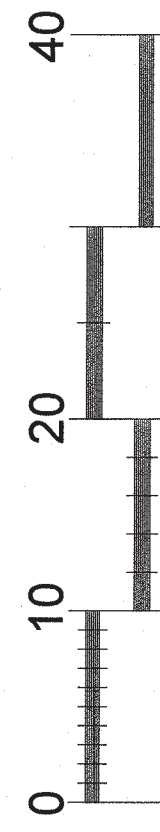


**CERTIFICATE OF SURVEY FOR
PACO AND LIME
OF LOT 1, BLOCK 1, HARBORVIEW
HENNEPIN COUNTY, MINNESOTA**

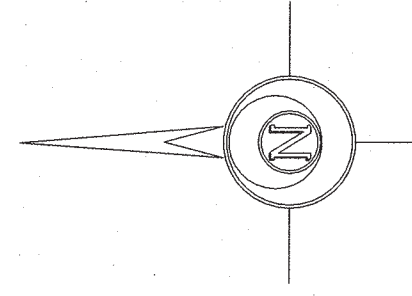

SCALE IN FEET

LEGAL DESCRIPTION:

Lot 1, Block 1, HARBORVIEW

This survey intends to show the above described boundary, the locations of existing buildings, parking areas, and street. It does not purport to show any other encroachments or improvements.

NOTE: No existing monumentation was found in the area. The boundary has been determined based on previous field work.

DATE	REVISIONS	DESIGNER	DRAWN	CHECKED

I hereby certify that this plan, specification or report was prepared by me or under my direct supervision and that I am a duly Licensed Land Surveyor under the laws of the State of Minnesota.
Maureen M. Gruber
 DATE 12-22-21 MNN. LICENSE NUMBER 22755

DATE	SCALE	SHEET	SHEETS
12-22-21	1"=10'	21-309	2



GRONBERG & ASSOCIATES, INC.
 CIVIL ENGINEERS, LAND SURVEYORS, LAND PLANNERS
 445 N. WILLOW DRIVE LONG LAKE, MN 55356
 PHONE: 952-473-4141 FAX: 952-473-4435