

Sheet 2

Road closure begins on Monday, 8/14/23, and last for approximately 1-week.

08-02-2023	Ben Phillips			
NO	DATE	DWN	CKD	REVISIONS




Disclaimer - This is a proposed traffic control device layout. It has not been prepared by a Professional Engineer and must be approved and accepted by the Road Authority. Safety Signs LLC does not assume any legal liability.

Bolander
900 Wayzata 23-6520



900 Wayzata Blvd, Wayzata, MN 55391			
PHASE	N/A	JOB	1 of 2 SHEETS

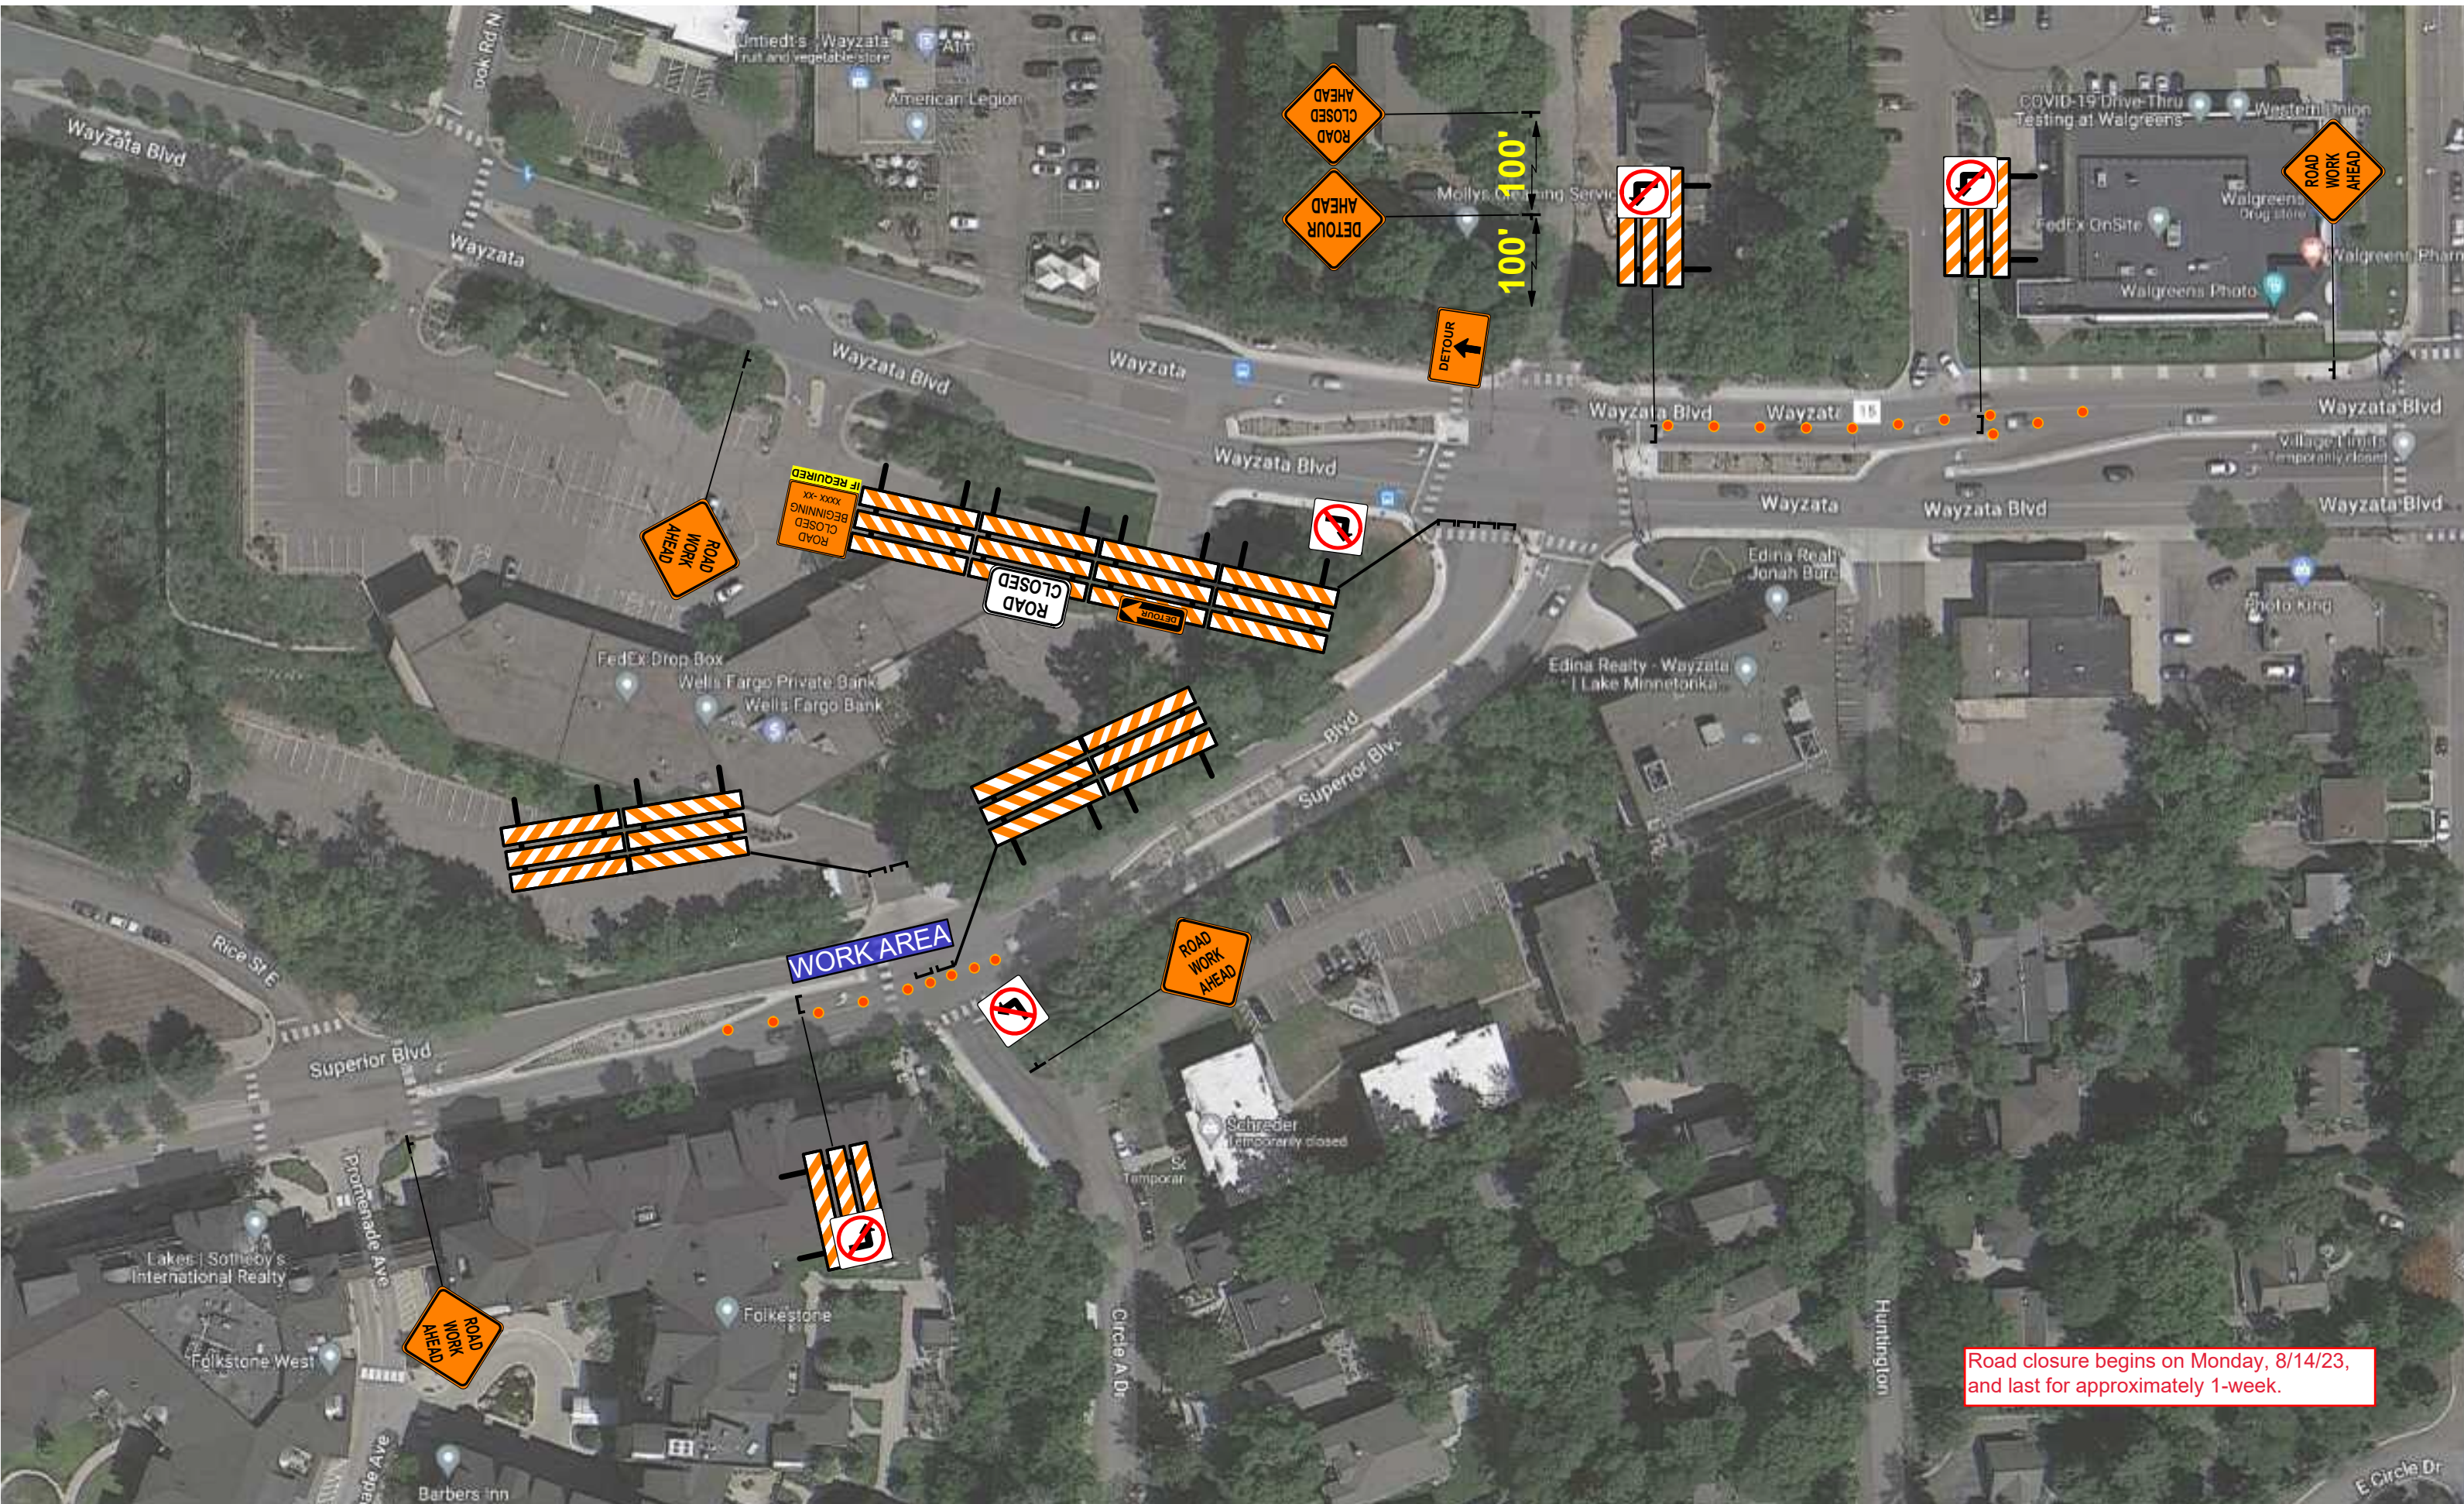

08-02-2023	Ben Phillips			
NO	DATE	DWN	CKD	REVISIONS



Disclaimer - This is a proposed traffic control device layout. It has not been prepared by a Professional Engineer and must be approved and accepted by the Road Authority. Safety Signs LLC does not assume any legal liability.

Bolander
900 Wayzata 23-6520



900 Wayzata Blvd, Wayzata, MN 55391			
PHASE	N/A	JOB	2 of 2 SHEETS